

HALL B

HALL C


FOOD COURT

Seating Area


EXISTING FIRE ROOM

3' pipe & drape

8' pipe & drape

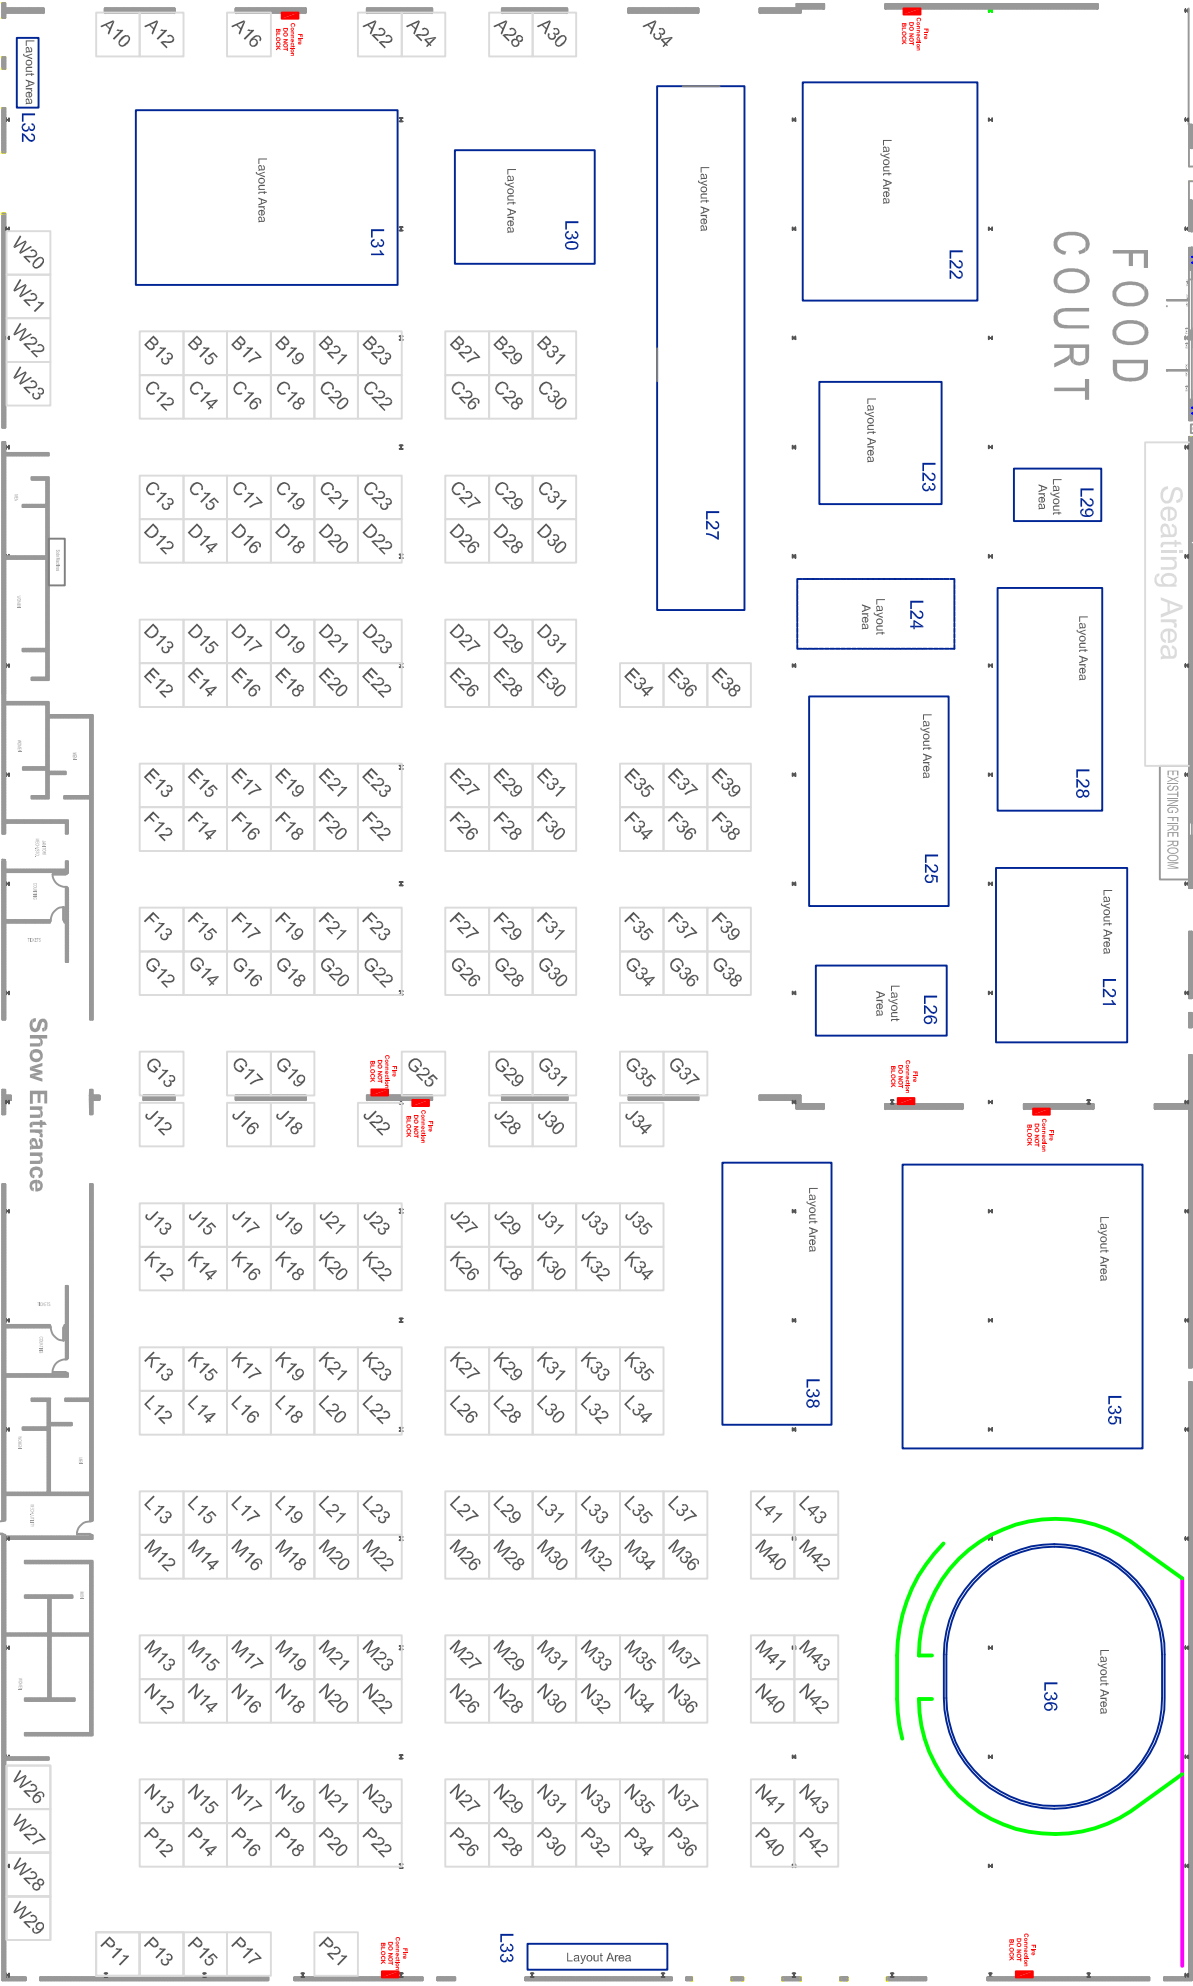

Floorplan as of 5-25-2018

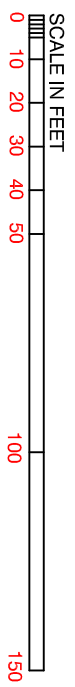

Minimum aisle widths are 10'.